


KUPAONICA - tlocrt

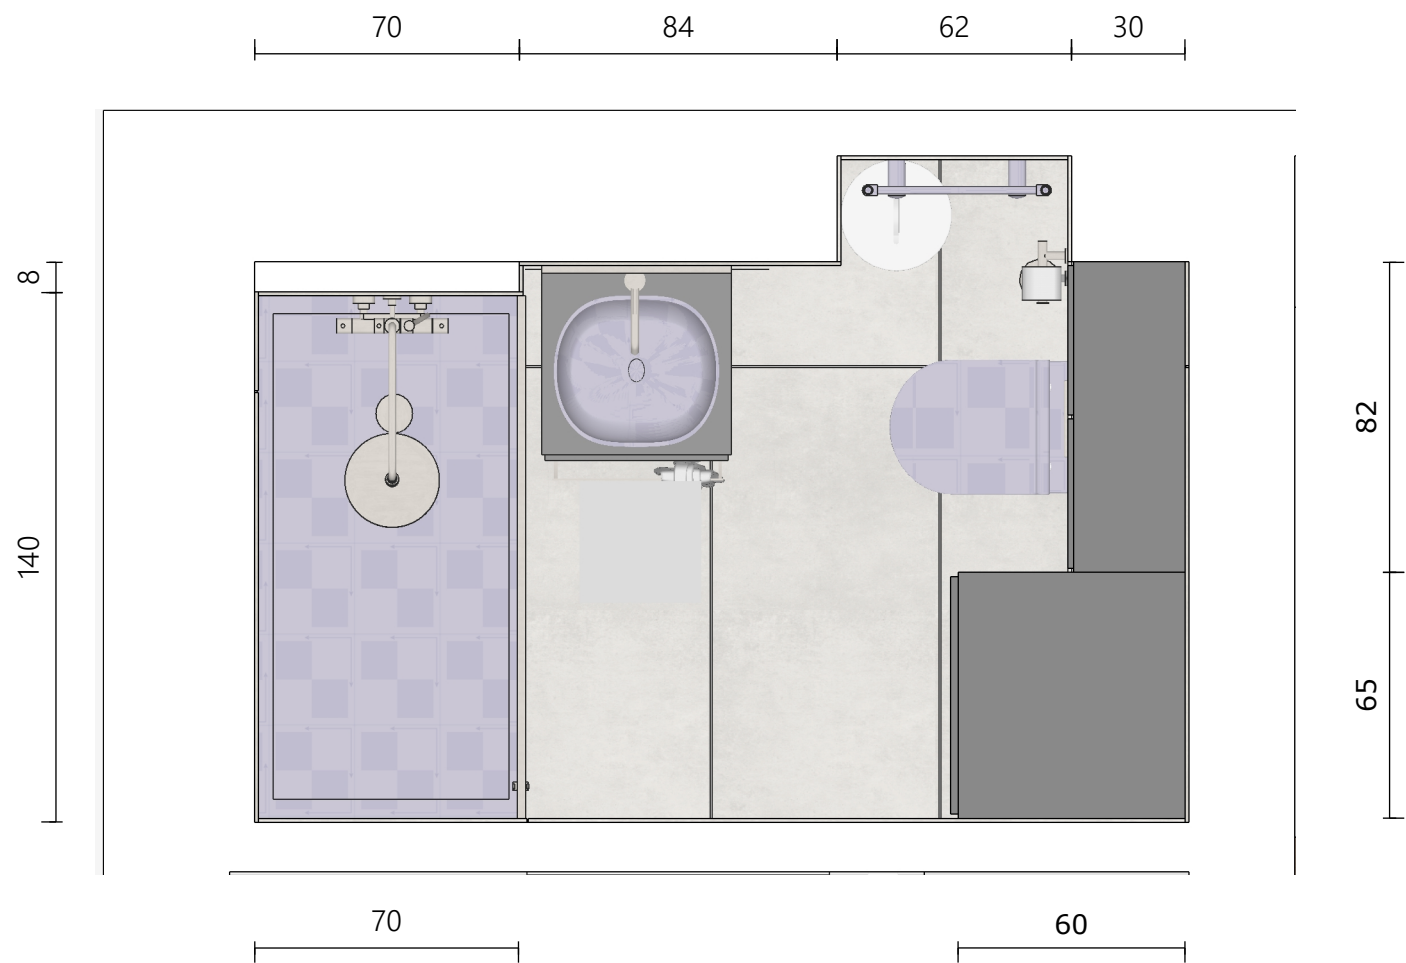

KProjekt, vl. Petra Klišanin
KProjekt_studio@outlook.com
+385 97 7487 924

VODOINSTALATERSKI RADOVI

KUPAONICA_tlocrt 1:20

18.04.2024.

KUPAONICA - tlocrt


OS TUŠ SISTEMA
35 cm od gotovog zida
(uračunati debljinu
pločica i ljepila)

OS dovoda i dovoda za
umivaonik
105 cm od gotovog zida
(uračunati debljinu pločica i
ljepila)

Nove kupaonskeljestve
500 mm
<https://www.fero-term.hr/product/termabad-r01-1175-500.html>

35 100

Nakon demontaže kupaonice, ovisno o dimenzijama zatečenog stanja, nadodati zid od vlagootpornih GK ploča kako bi se dobila dimenzija tuša 70x140 cm, da se izbjegne izrada kadice i tuš vrata po mjeri. Ovisno o debljini zida, ukoliko investitor odobro, napraviti niše u tušu.

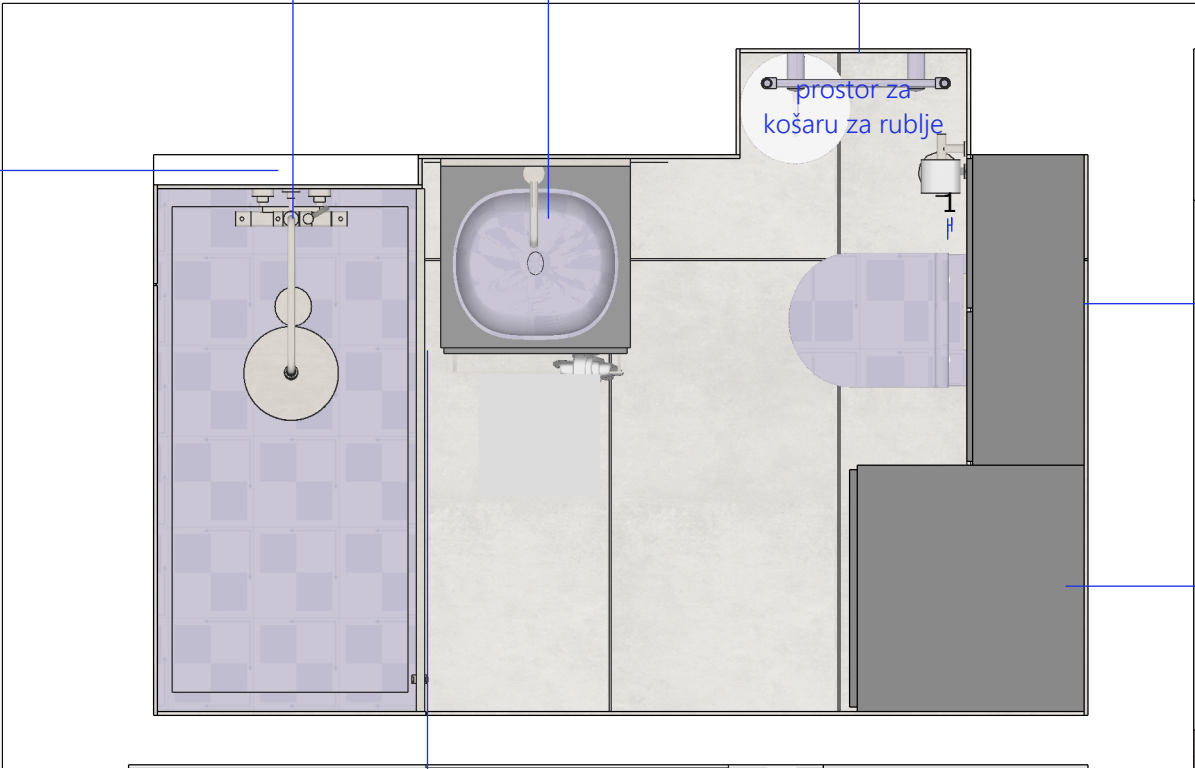

OS geberita 41 cm
od gotovog zida
(uračunati debljinu pločica
i ljepila)

Odvod i dovod vode
za perilicu rublja
+ prekidač

bojler

Prostor od 5 cm između
tuš vrata i kupaonskog
ormarica radi čišćenja i
održavanja tuš vrata



KProjekt, vl. Petra Klišanin


KProjekt_studio@outlook.com
+385 97 7487 924


VODOINSTALATERSKI RADOVI

KUPAONICA_tlocrt

1:20

18.04.2024.

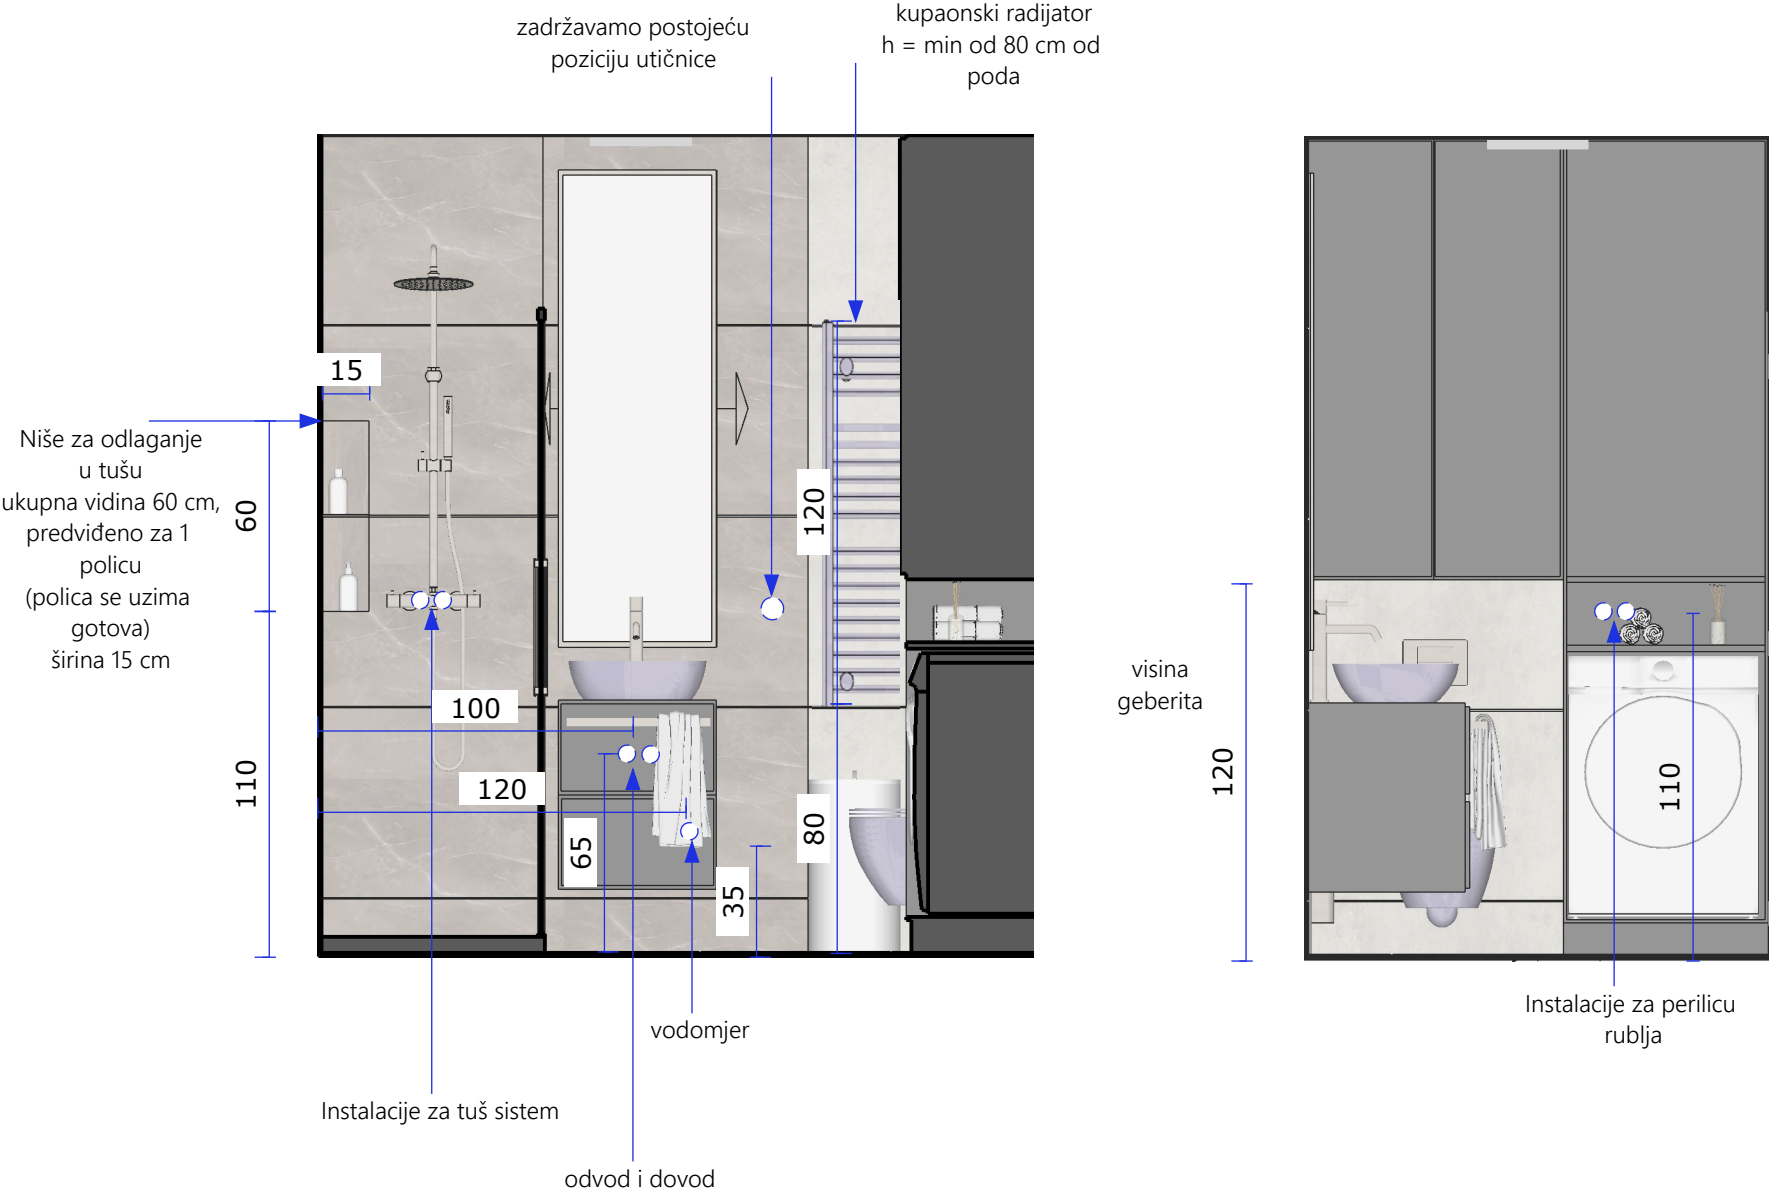

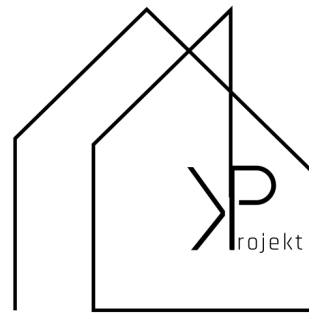

KProjekt_studio@outlook.com